


Circle of Support  
BRICK PAVER DETAIL

Parking Summary	
Existing	112
Proposed	133

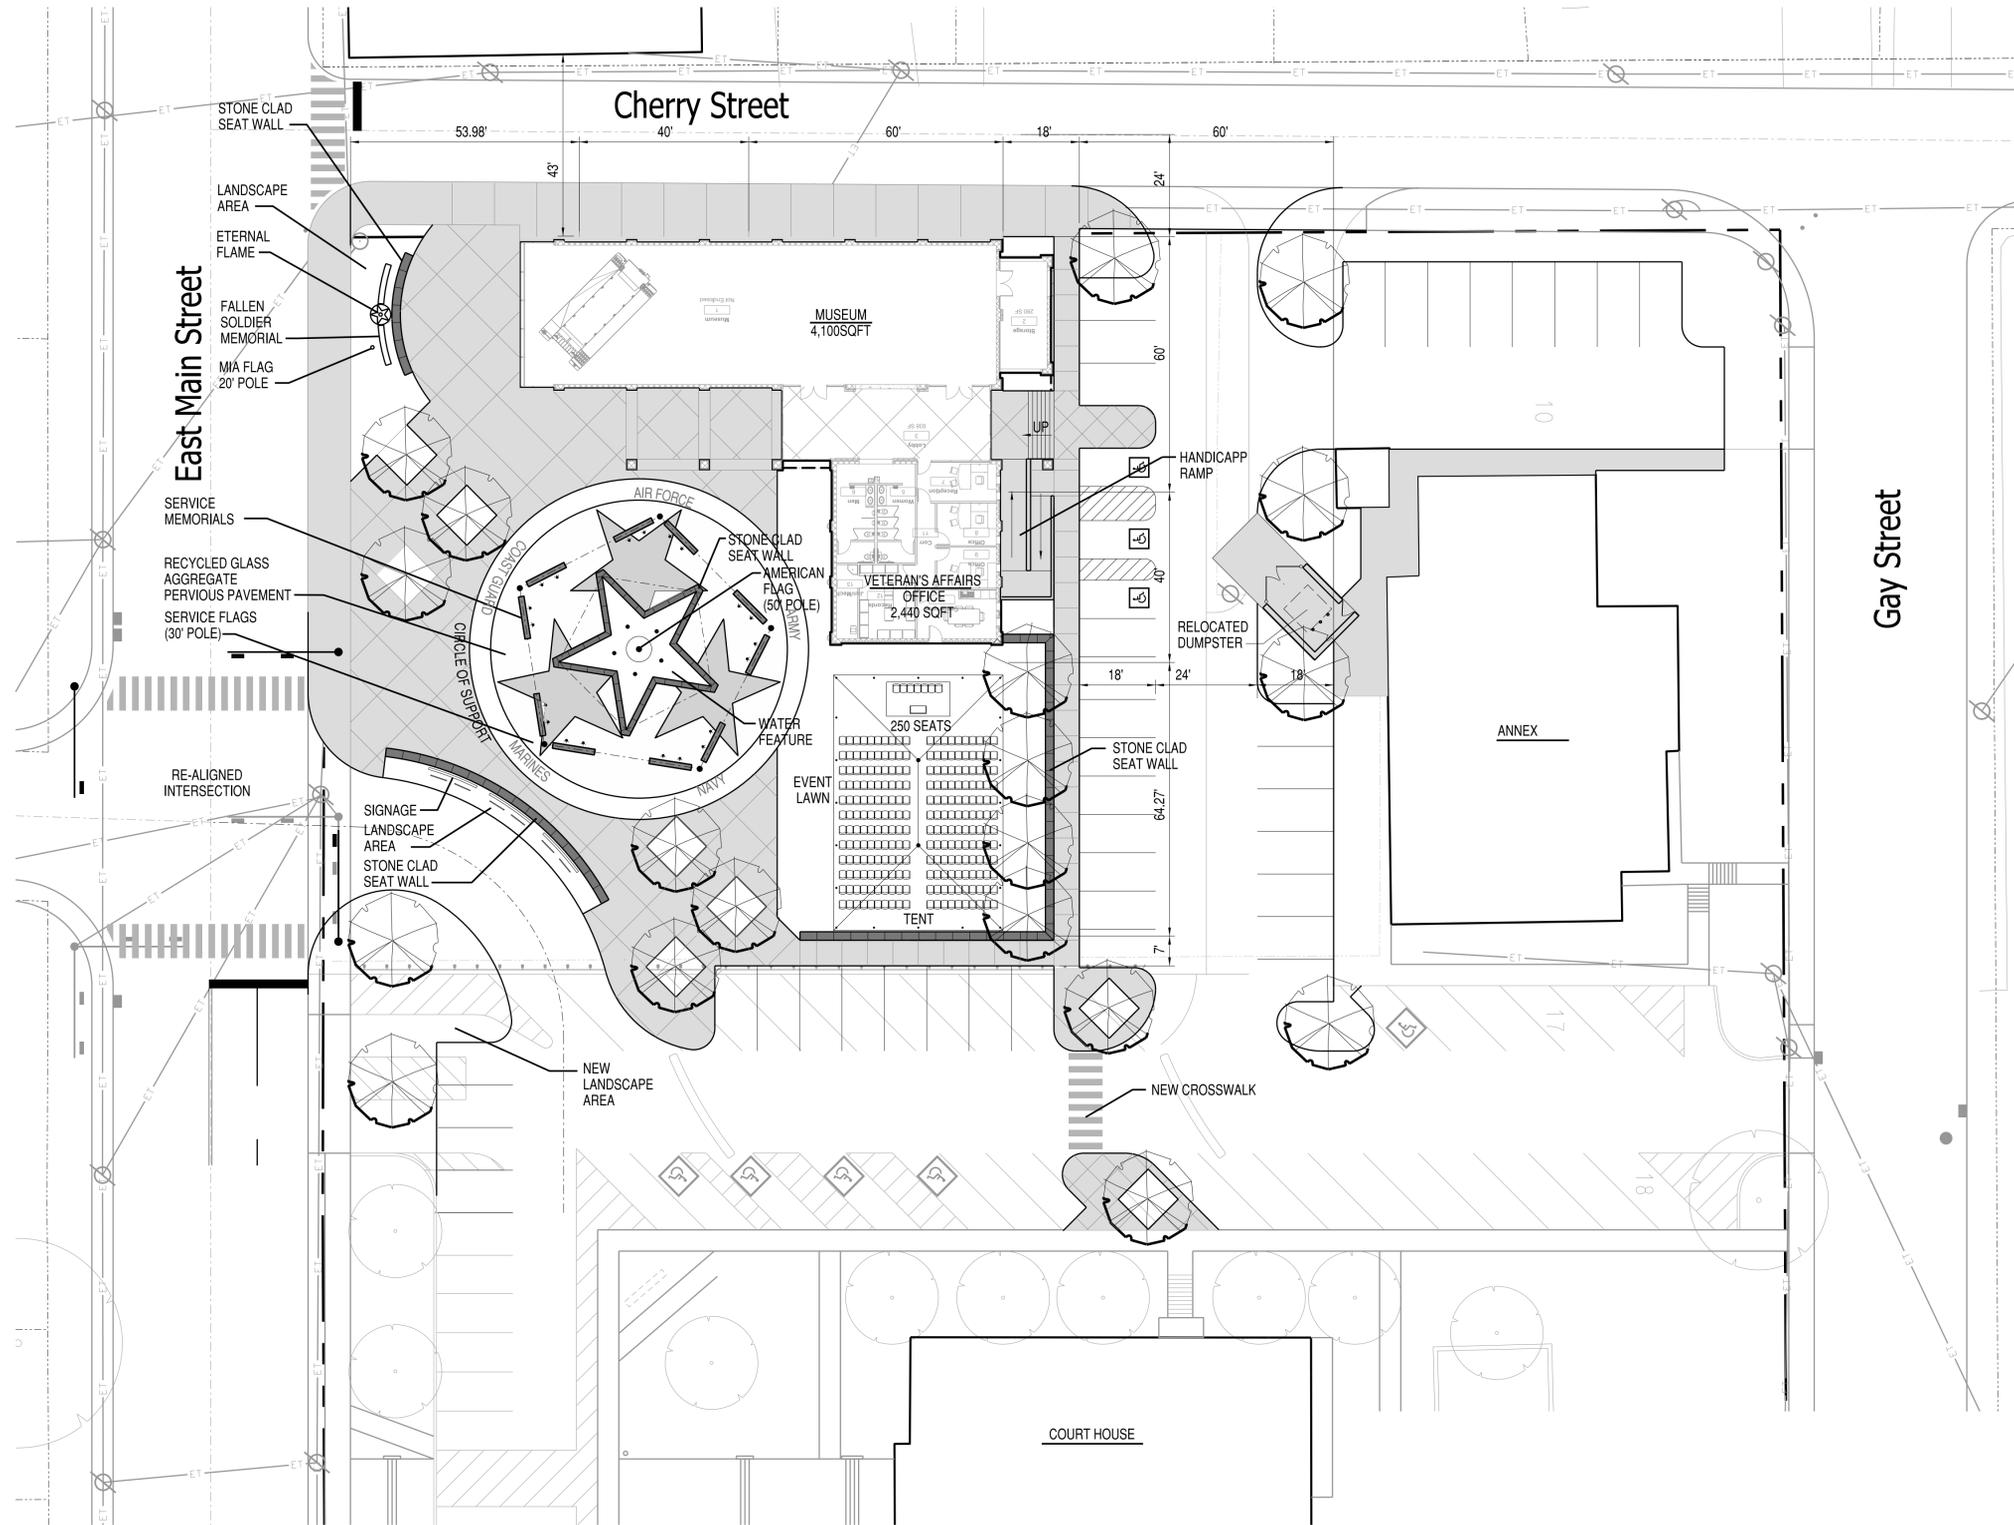

WILSON COUNTY  
**VETERAN'S MEMORIAL PLAZA** LEBANON, TENNESSEE

**ANDERSON ARCHITECTS**  
48 West Caldwell Street  
Mount Juliet, TN 37122-2907  
615-754-7677 voice, fax  
Samuel F. Anderson, A.I.A., SamAndersn@gmail.com

**THE HALL GROUP**  
ARCHITECTURE • PLANNING  
520 Five Oaks Blvd Lebanon, TN 37087  
615.477.3989 p 888.780.5009 f  
Jeff W. Hall, AIA, LEED AP BD+C; JHall@hgarchitecture.com

**MANOUS DESIGN**  
110 Lakewood Rd. Lebanon, Tn. 37087  
v:615.444.6207 f:615.444.0853  
Michael L Manous, R.A. Mike@ManousDesign.com

**Studio Oakley Architects, LLC**  
233 Legends Drive Suite 102  
Lebanon, Tennessee 37087  
03615.466.8240 03615.466.8235  
www.studio-oakley.com  
Wayne Oakley, AIA NCARB; wayne@studio-oakley.com

Concept Site Plan

